


nexus


FLOOR PLANS & INTERSECTIONS

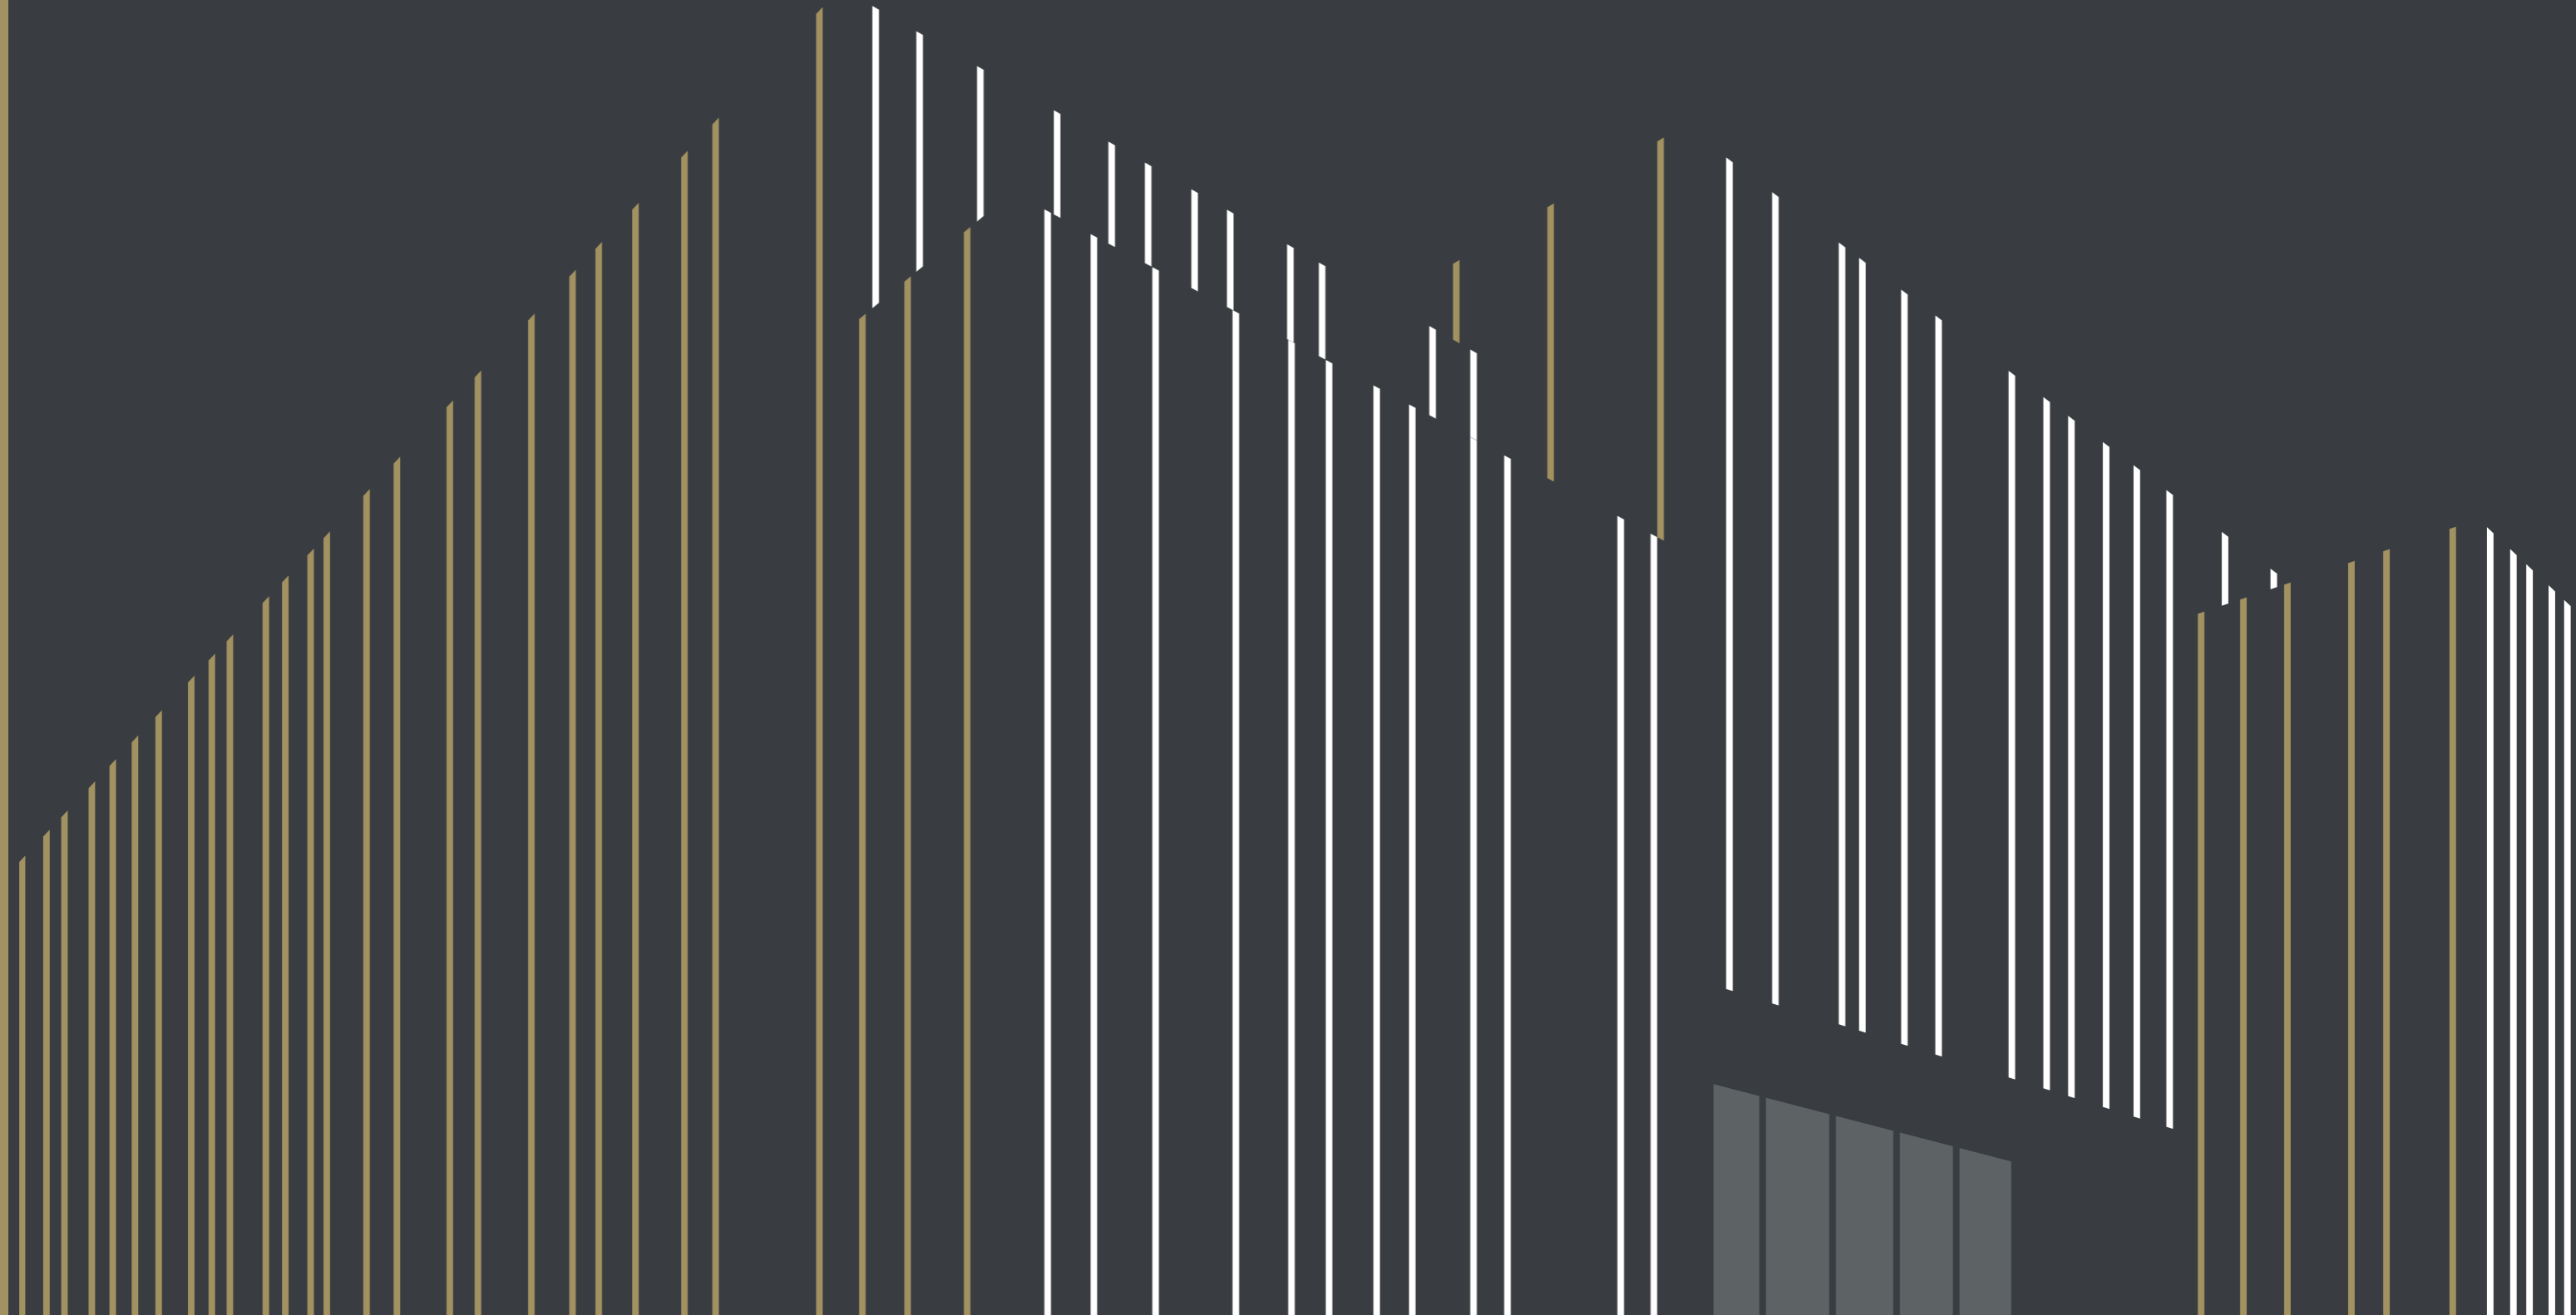

Ground floor



SCHAAL 1:250

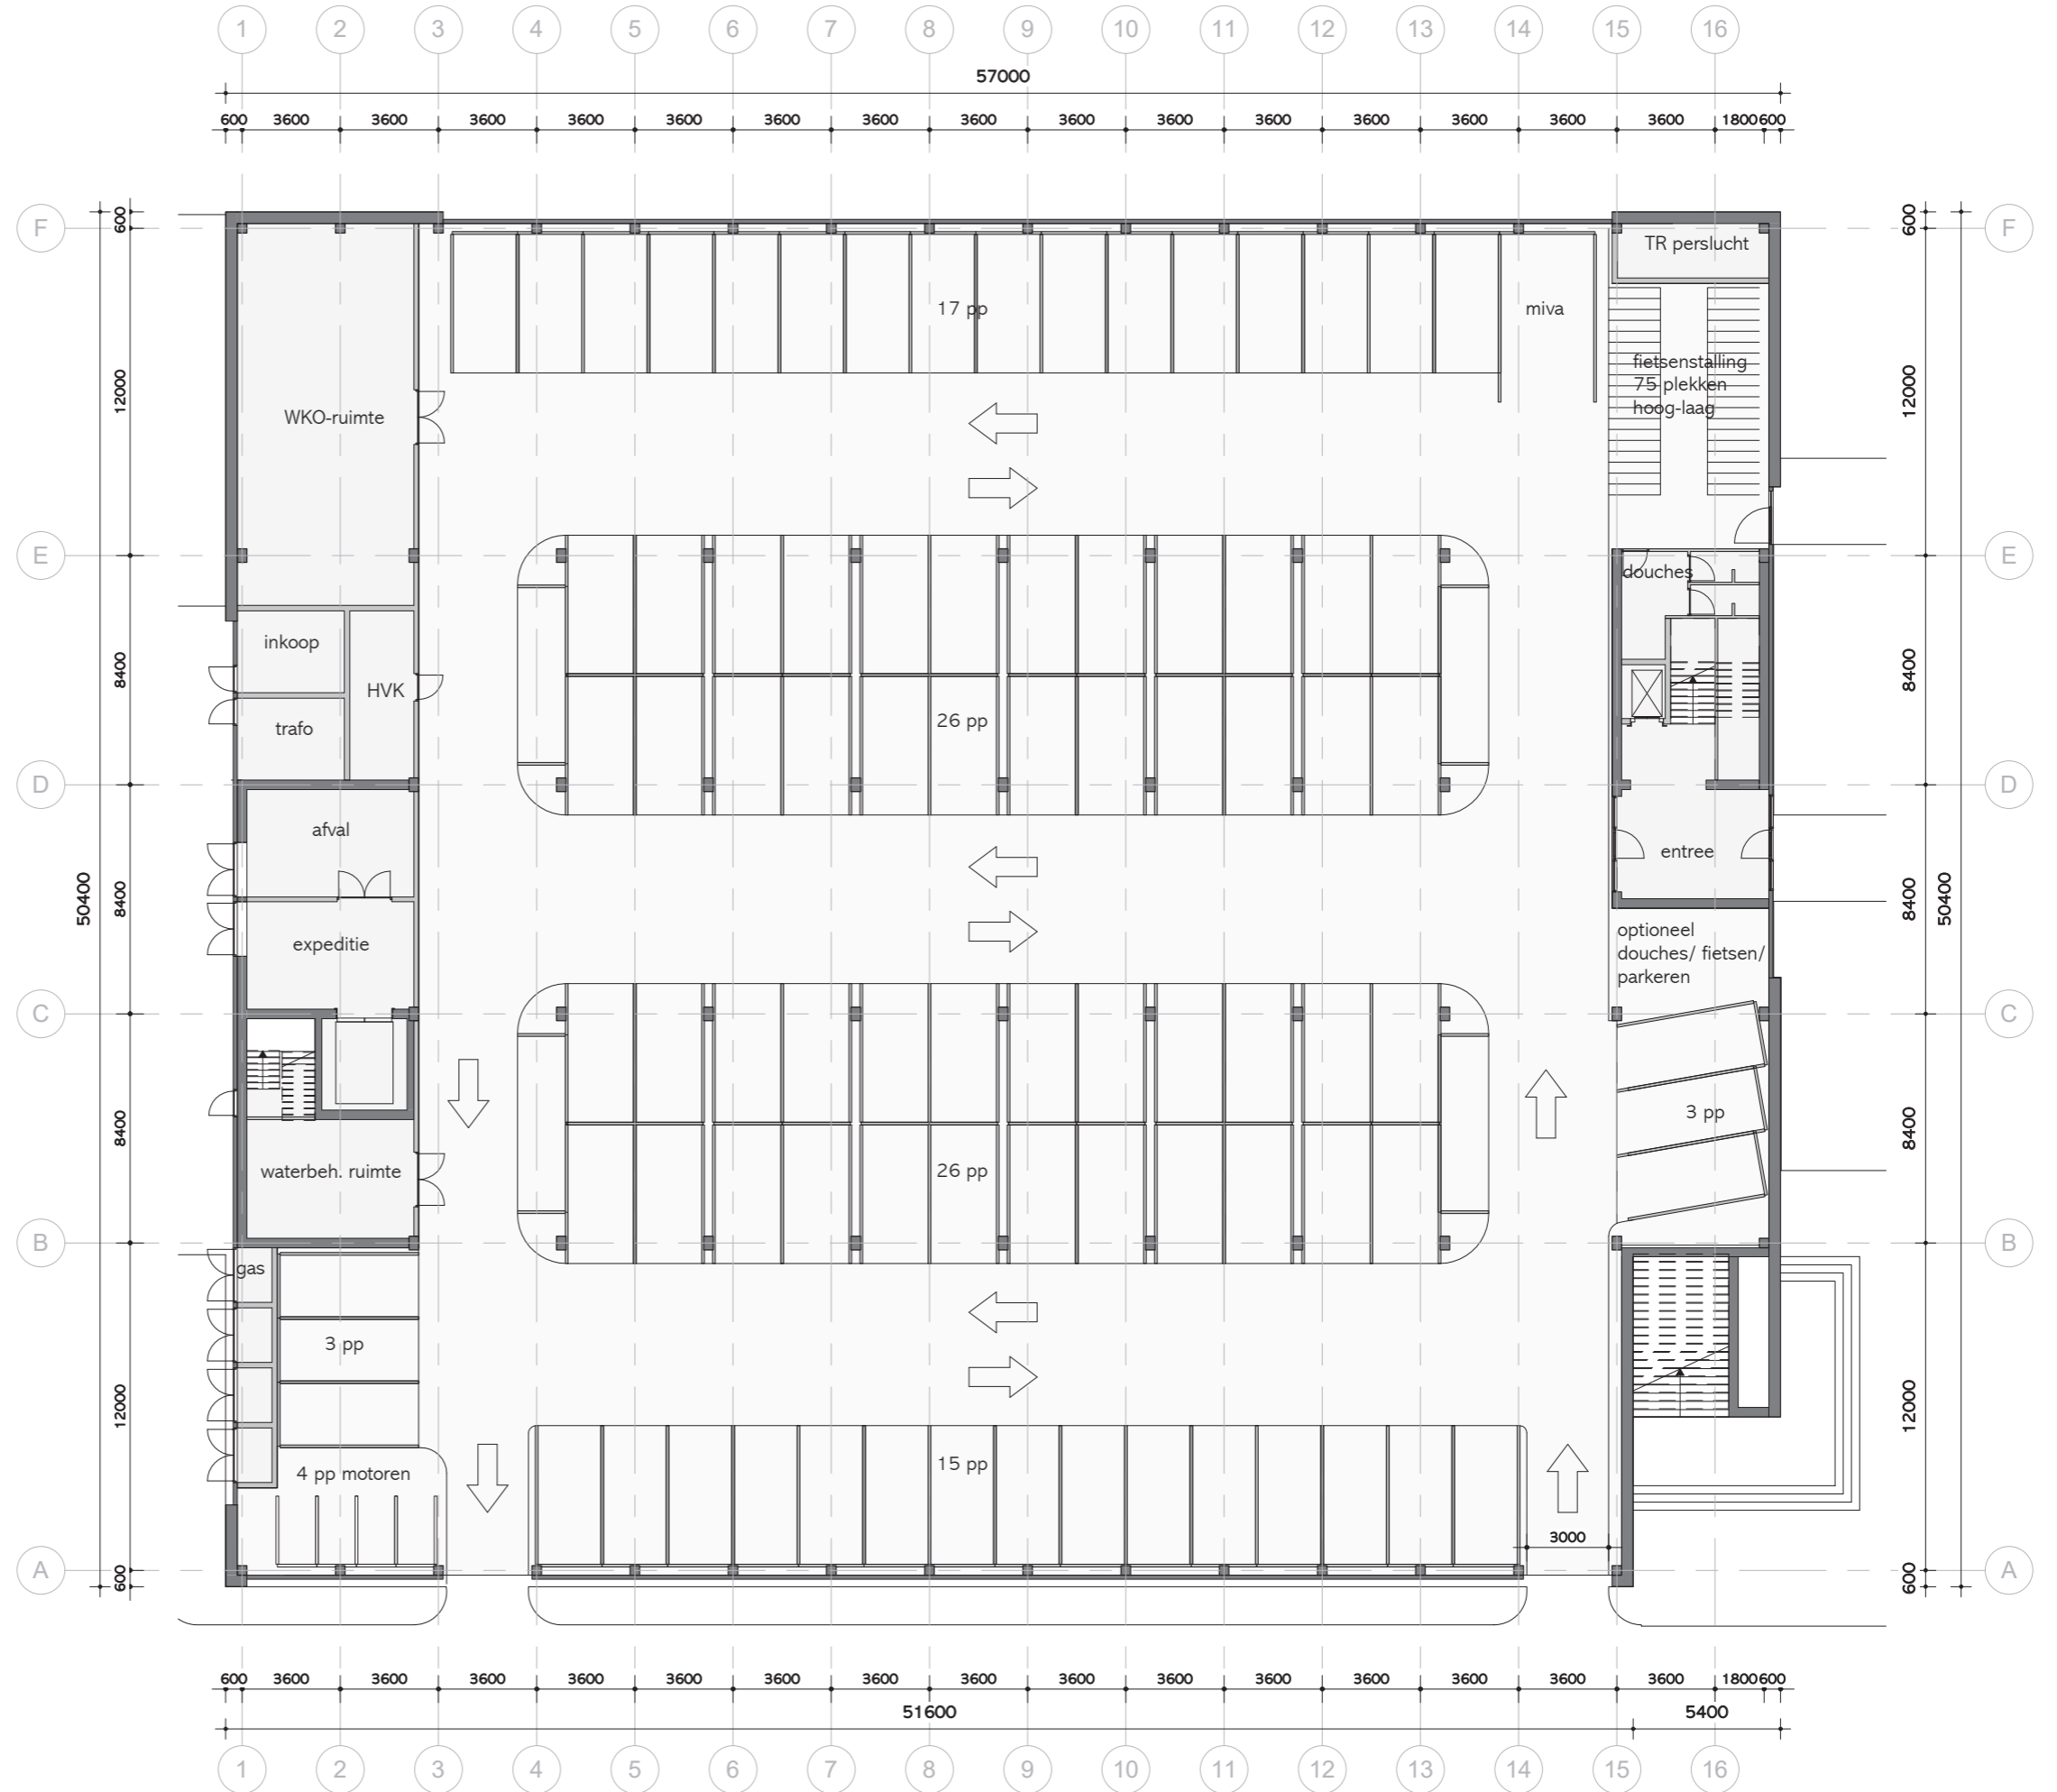

First floor



SCHAAL 1:250



Second floor



SCHAAL 1:250



Third floor




SCHAAL 1:250



Fifth floor




SCHAAL 1:250

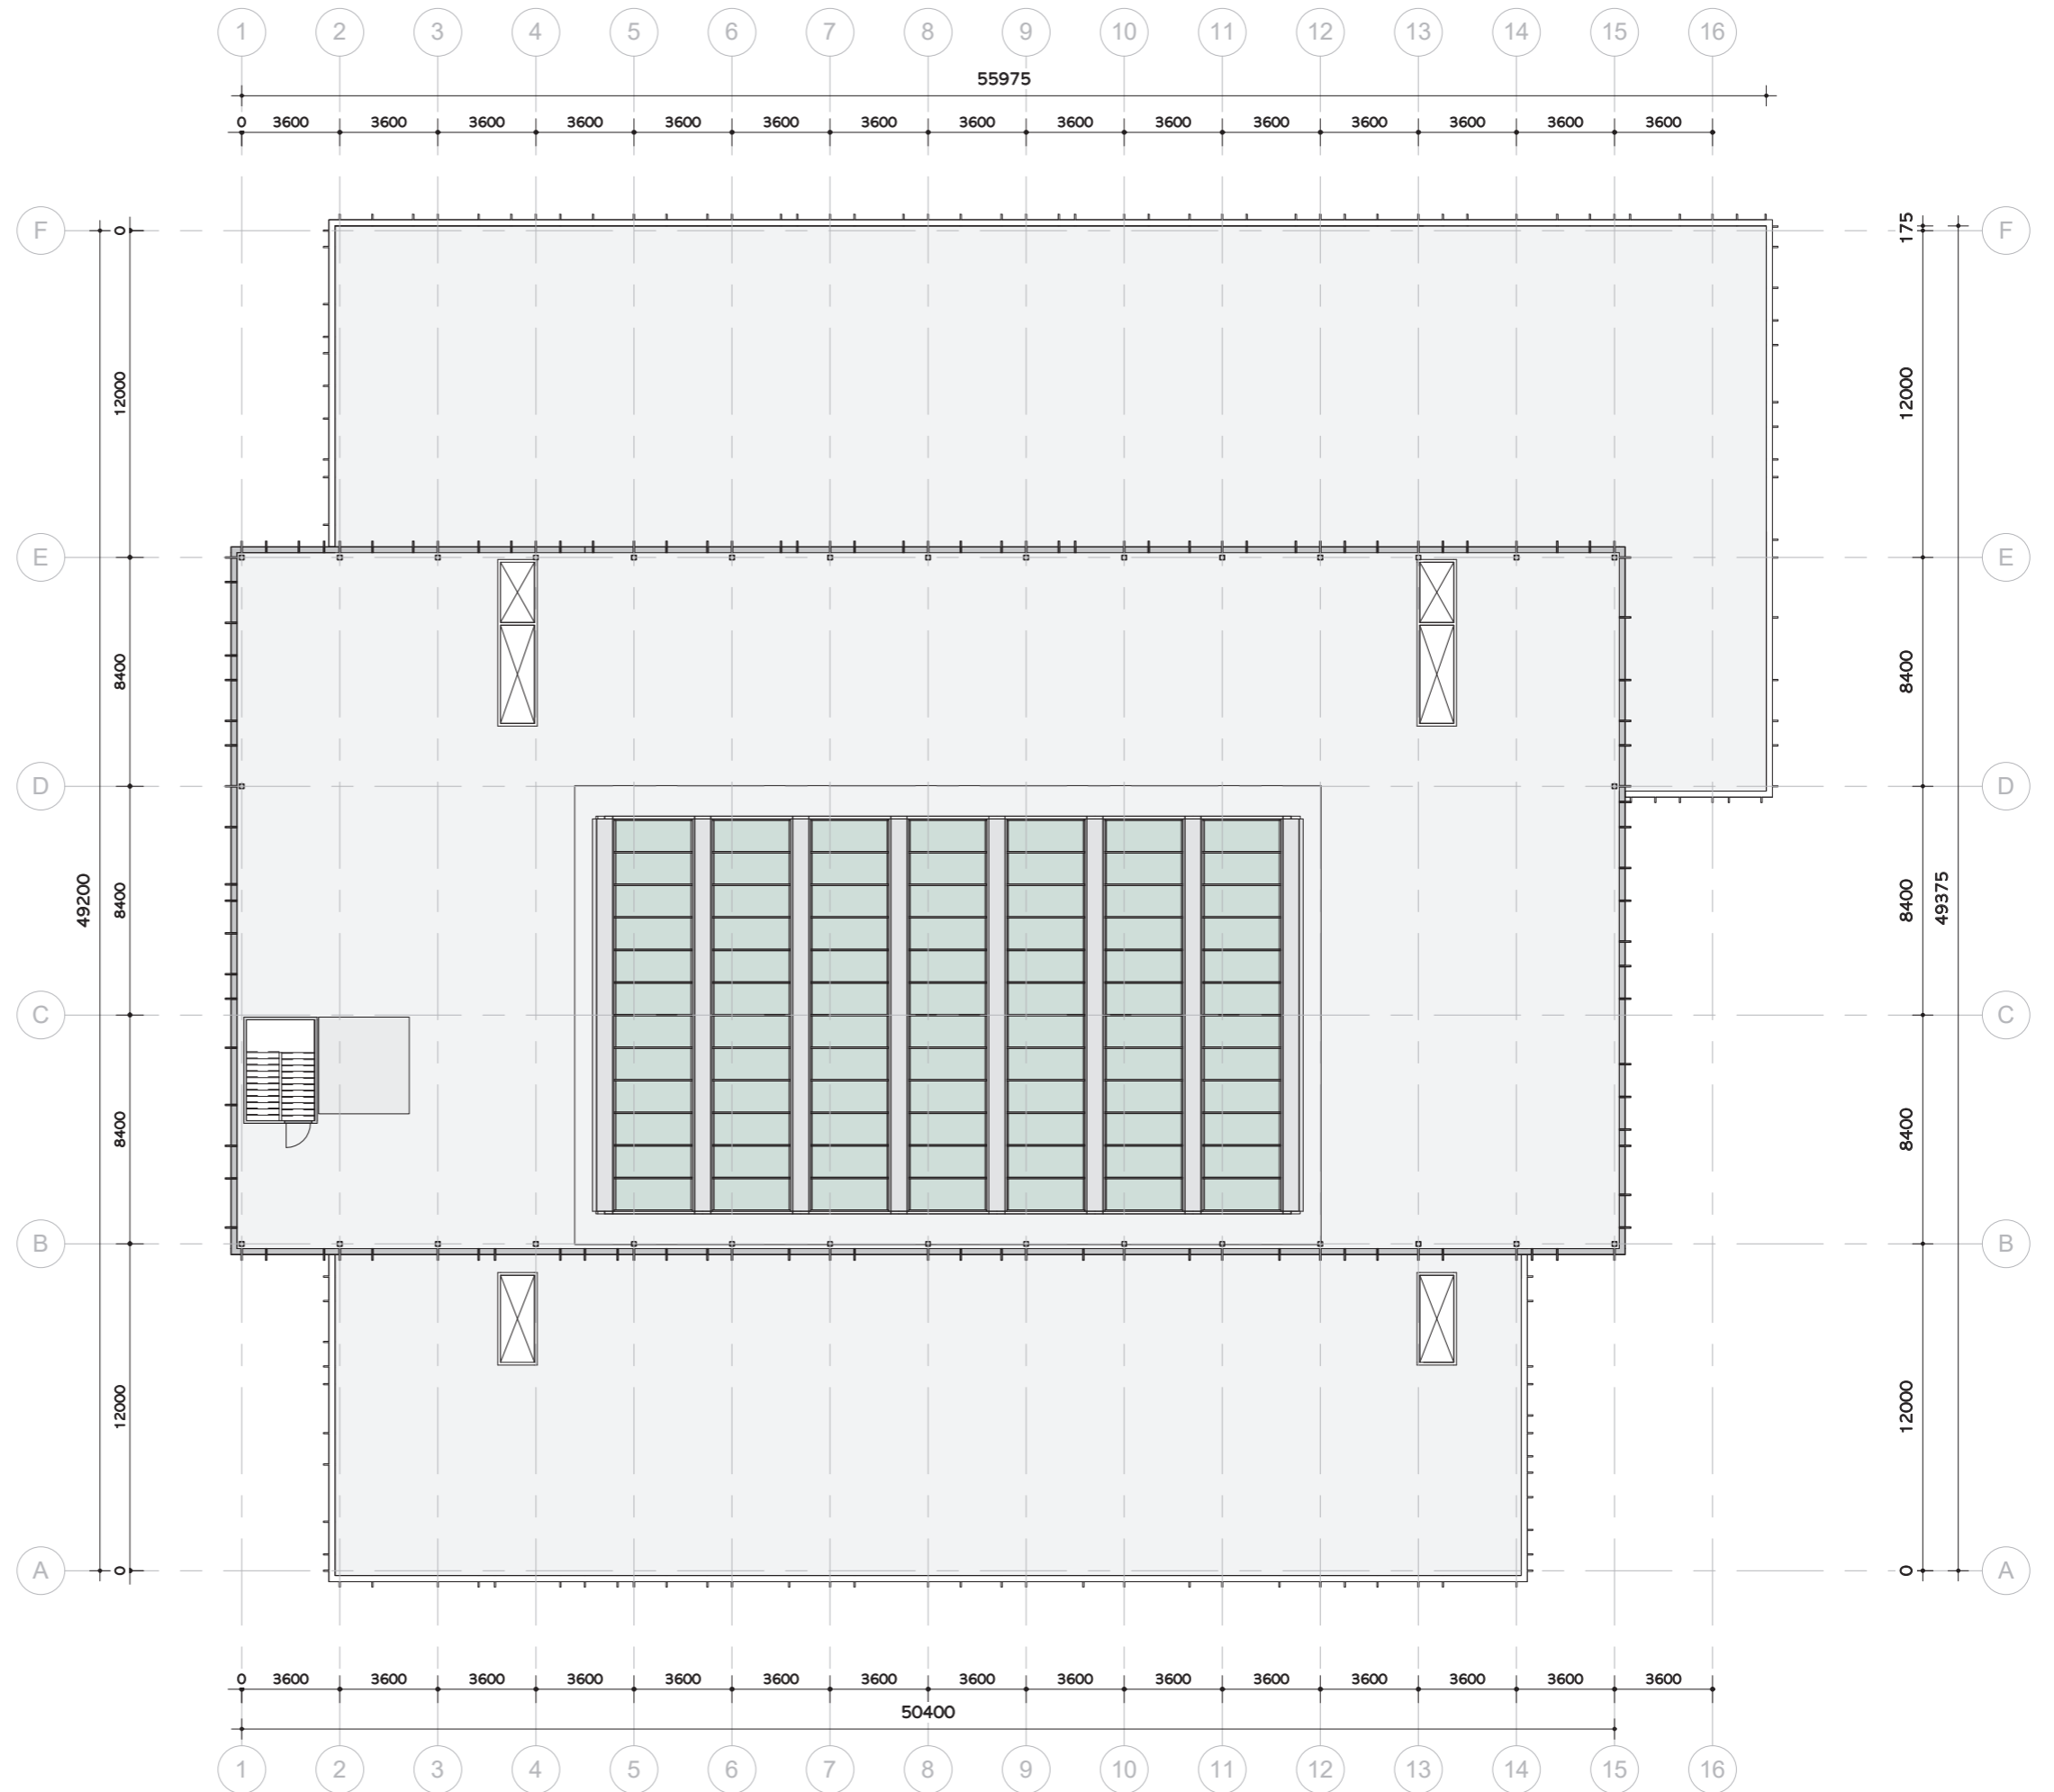

Intersection AA



SCHAAL 1:250

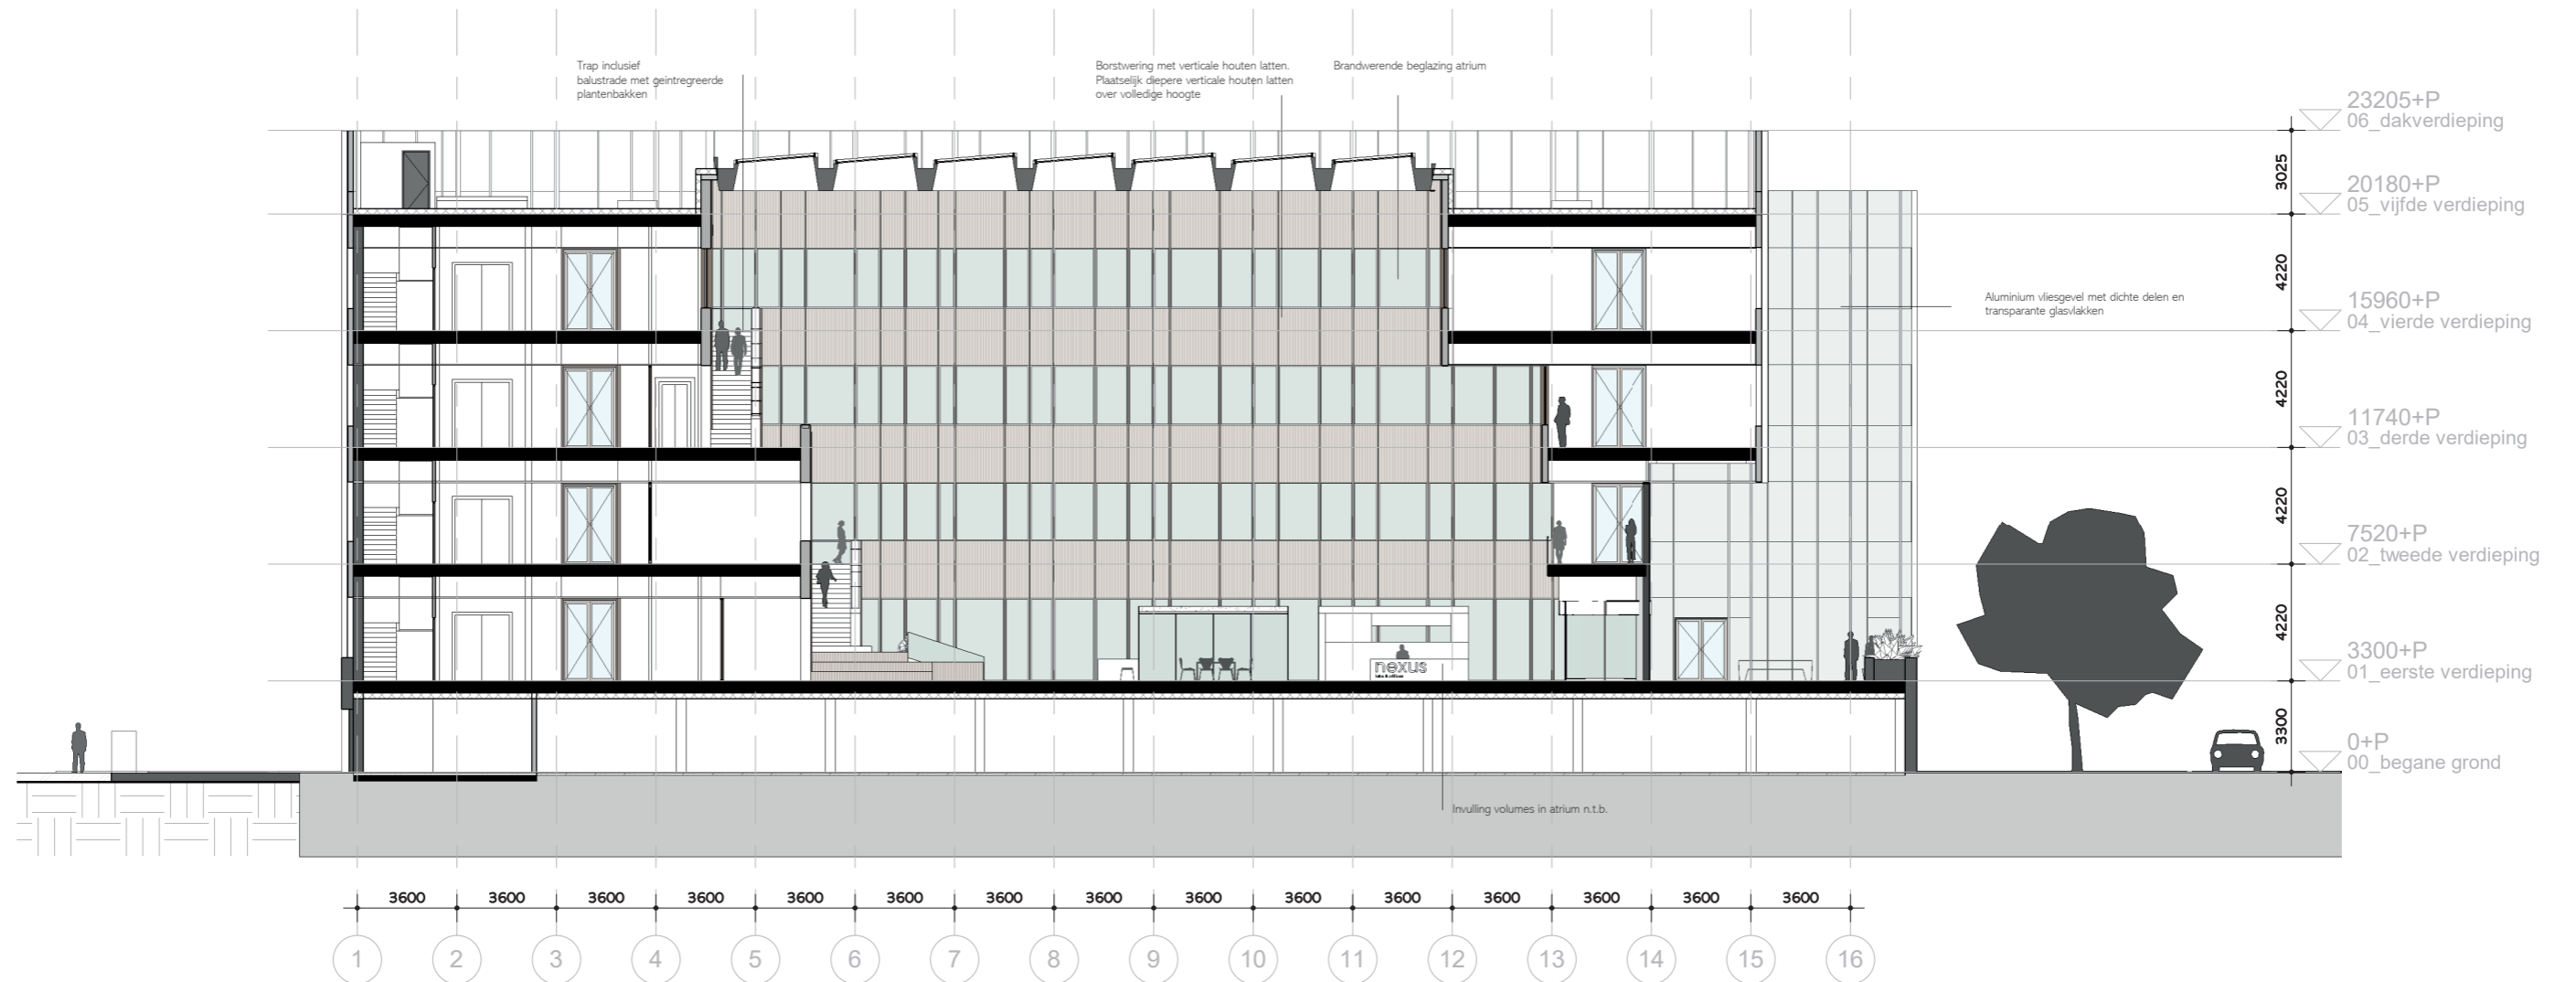


nexus

BIO SCIENCE PARK | LABS & OFFICES | 24-09-2019

Intersection BB




SCHAAL 1:250

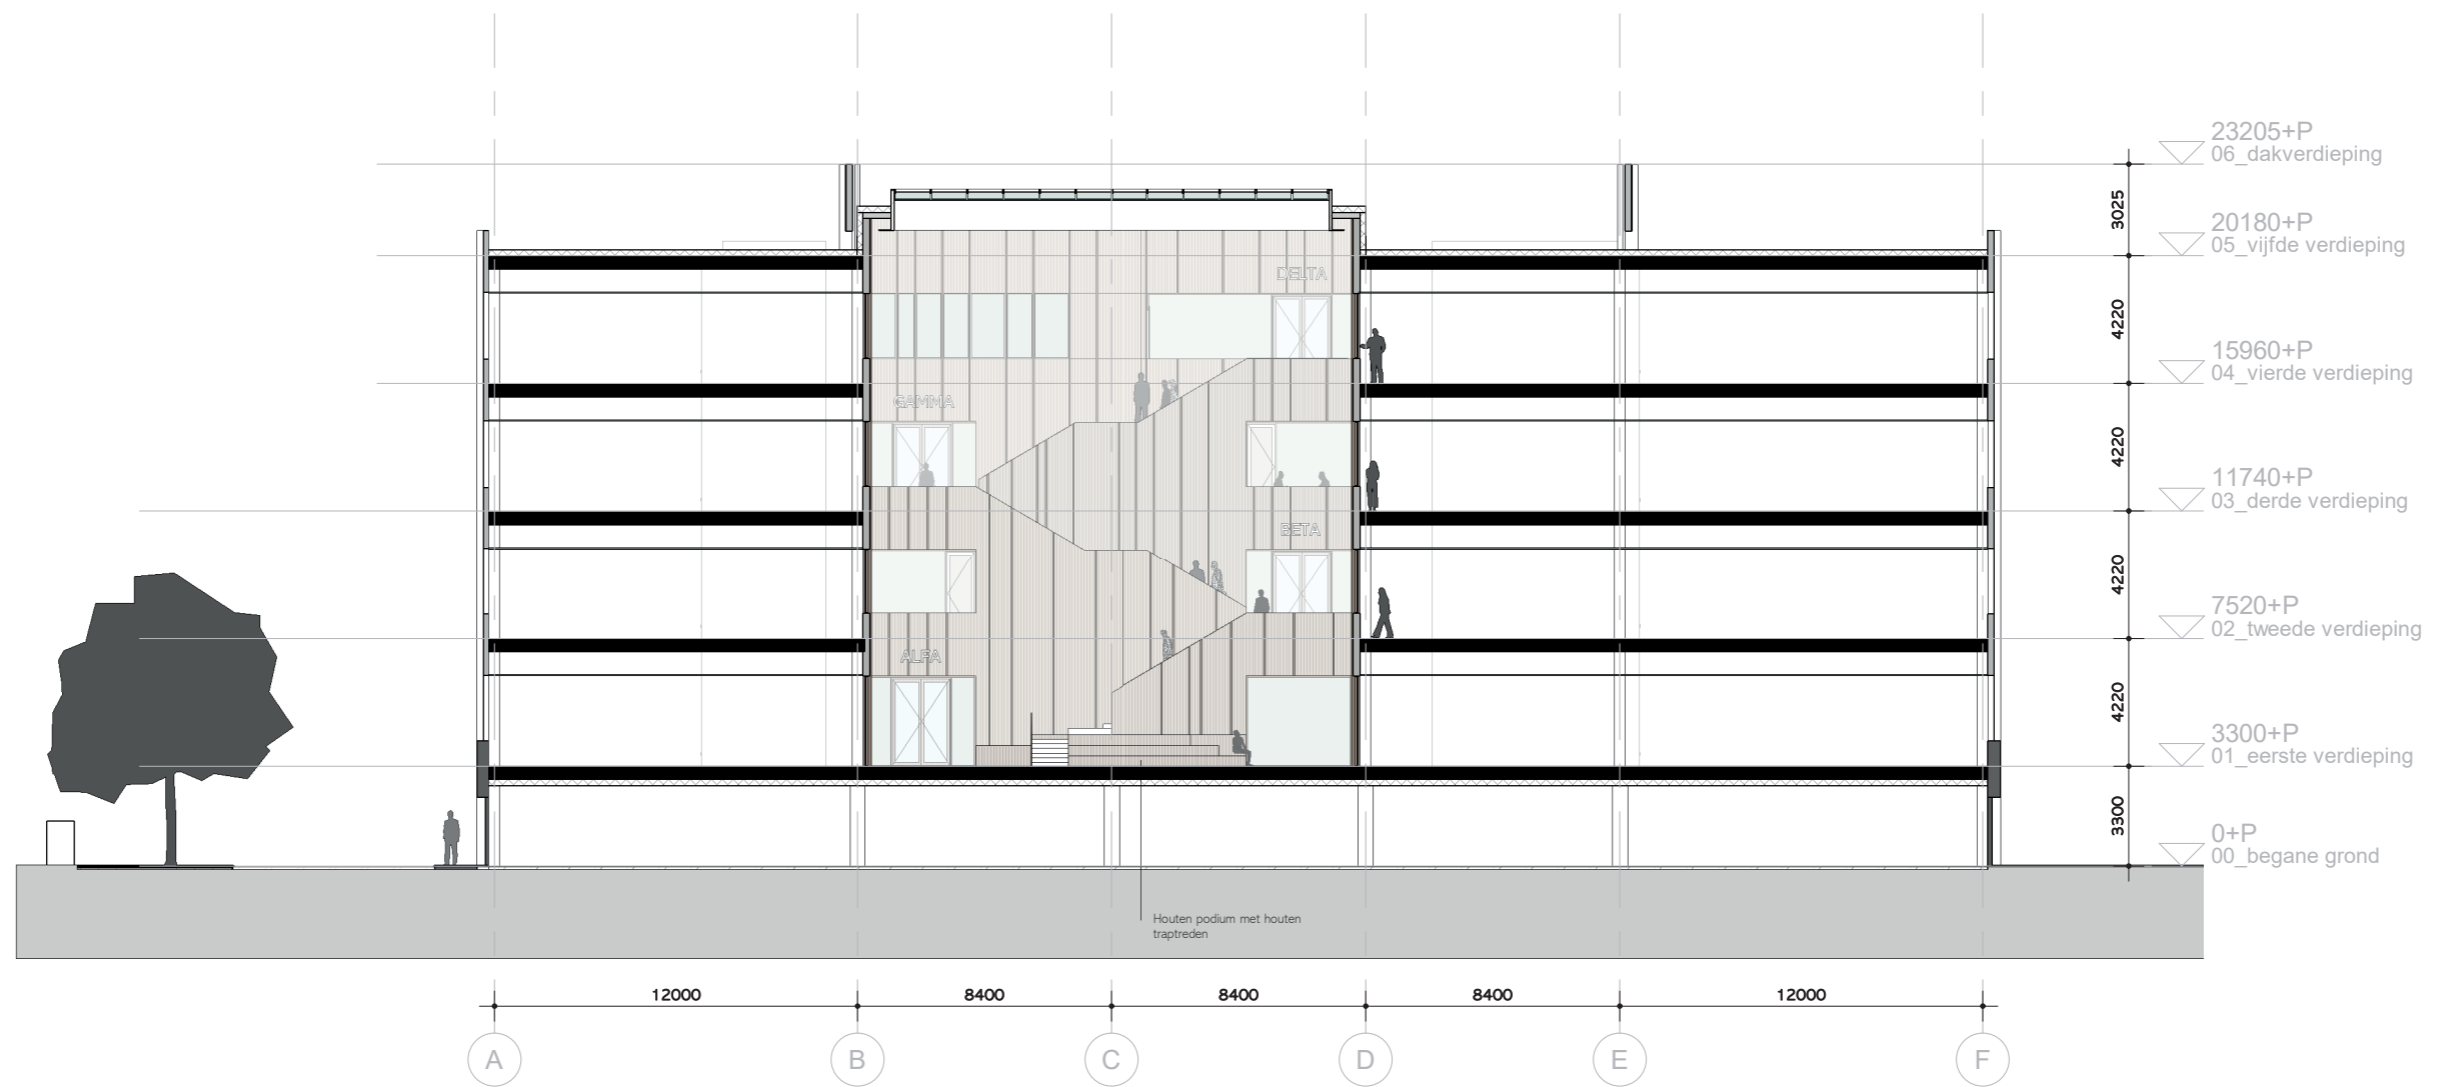

Intersection CC



SCHAAL 1:250

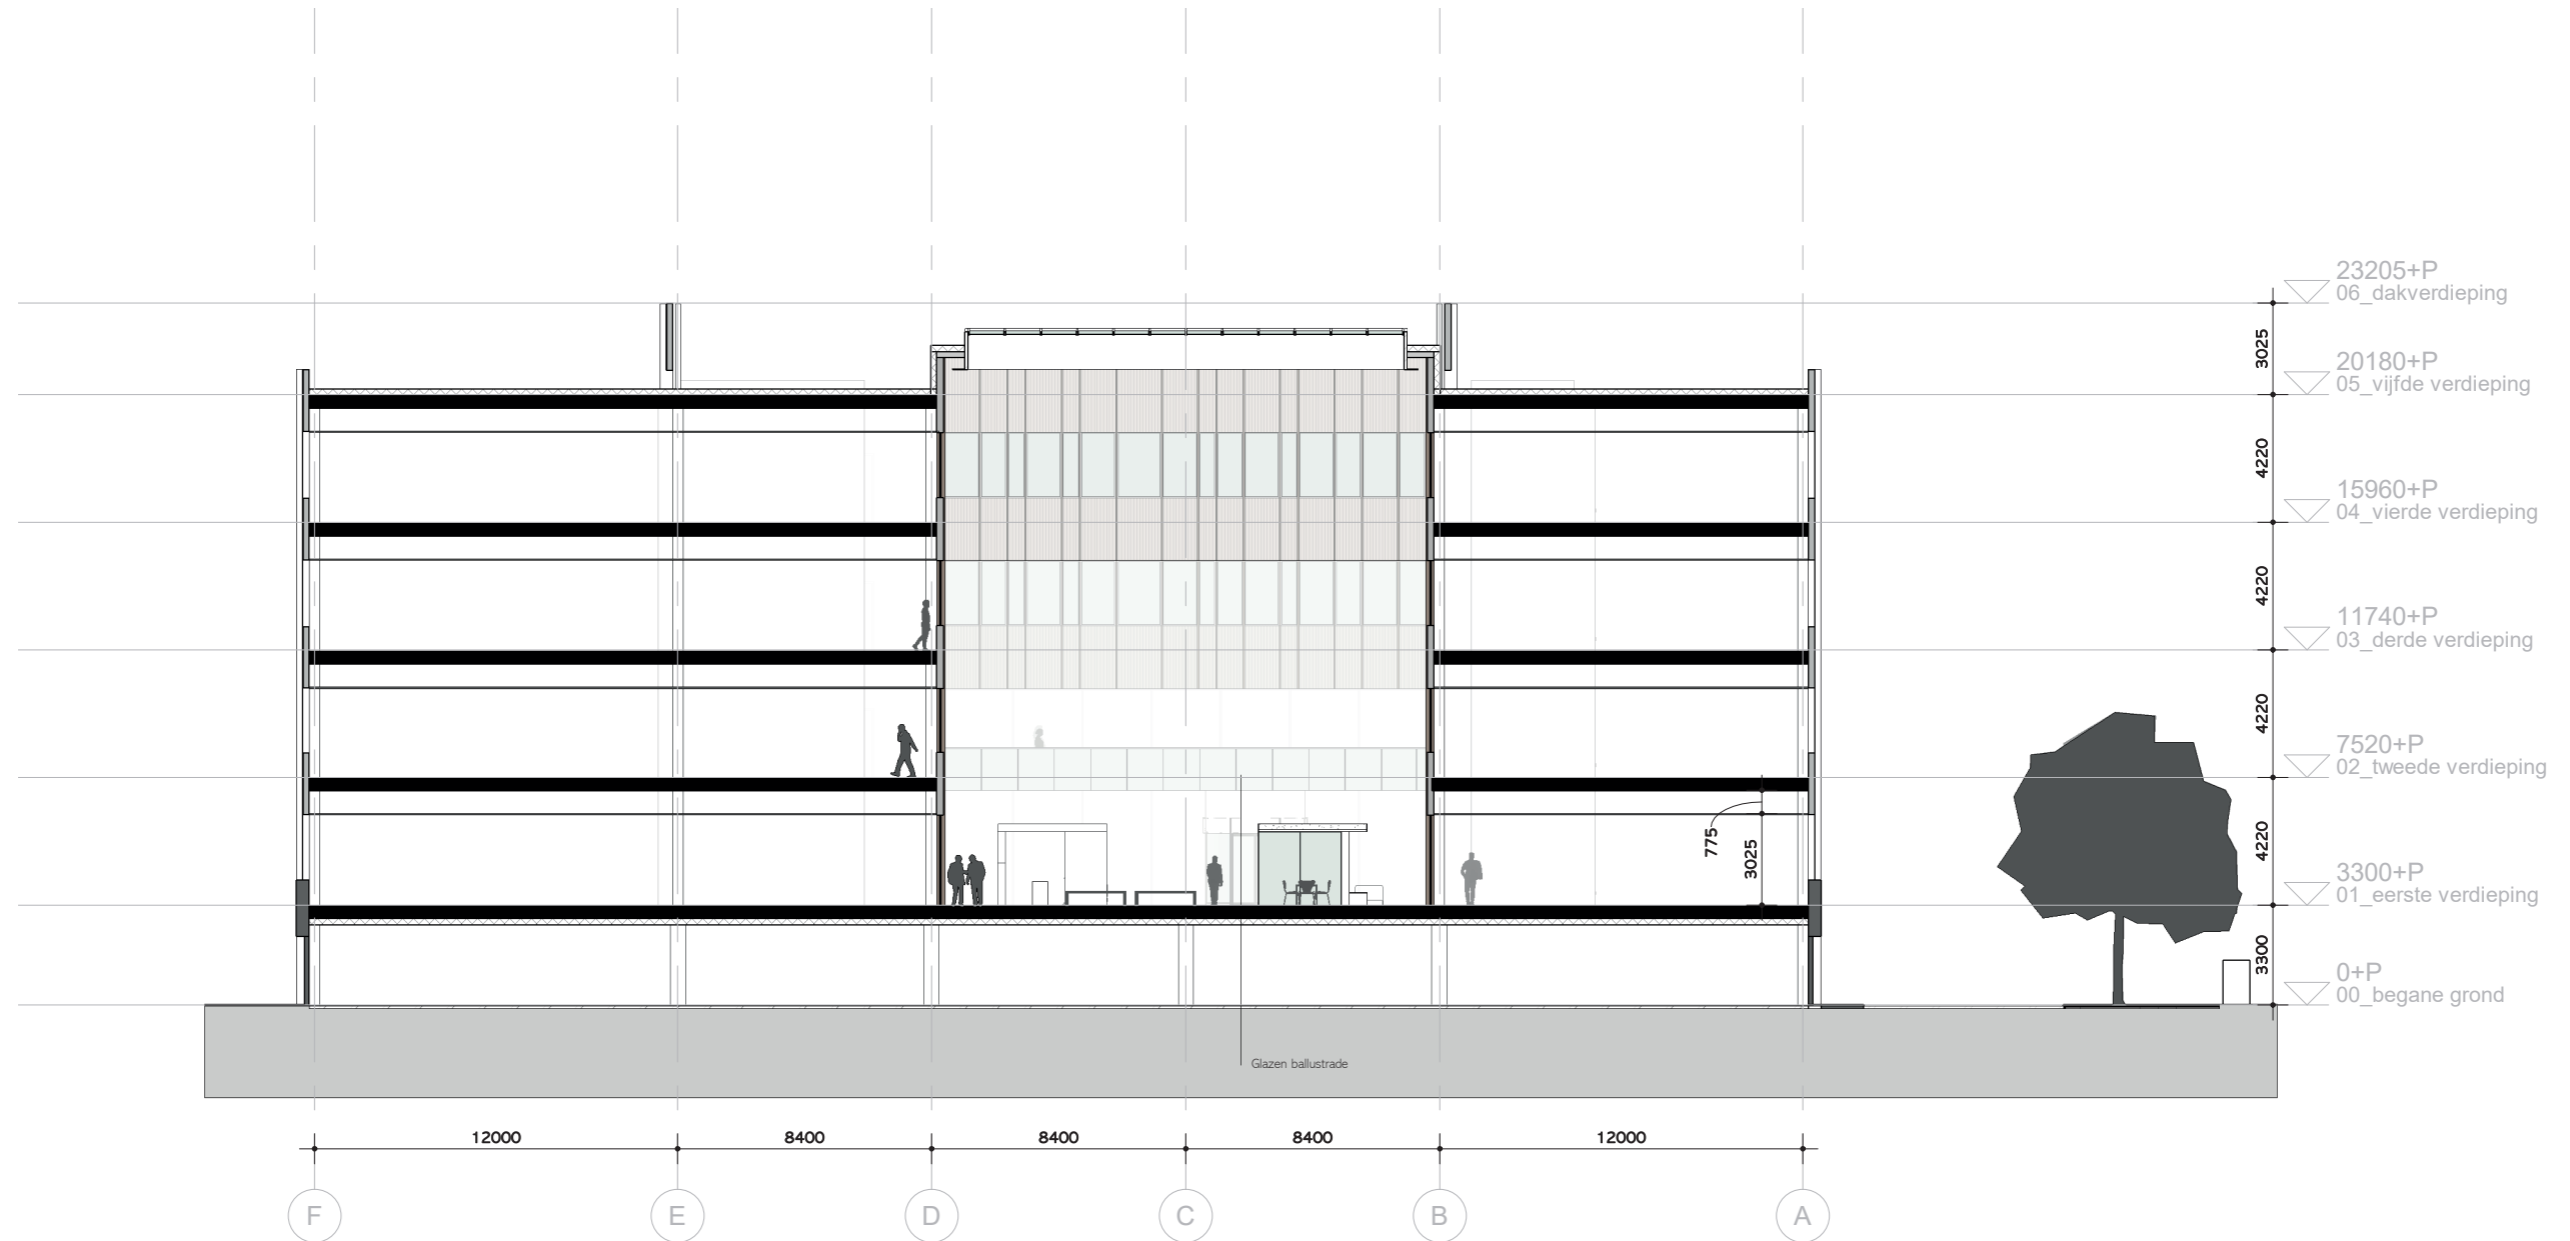

nexus

BIO SCIENCE PARK | LABS & OFFICES | 24-09-2019

nexus



LEIDEN
BIO SCIENCE
PARK

WANT TO KNOW MORE?

Contact our brokers:

CUSHMAN & WAKEFIELD

Marcel Leeftang
E marcel.leeftang@cushwake.com
T +31 (0) 70 355 05 50



CBRE

Roel Lamb
E Roel.Lamb@cbre.com
T +31 (0) 70 750 89 00



DEVELOPER



WWW.NEXUSLEIDEN.NL